




1 Elevation 01
1 : 500

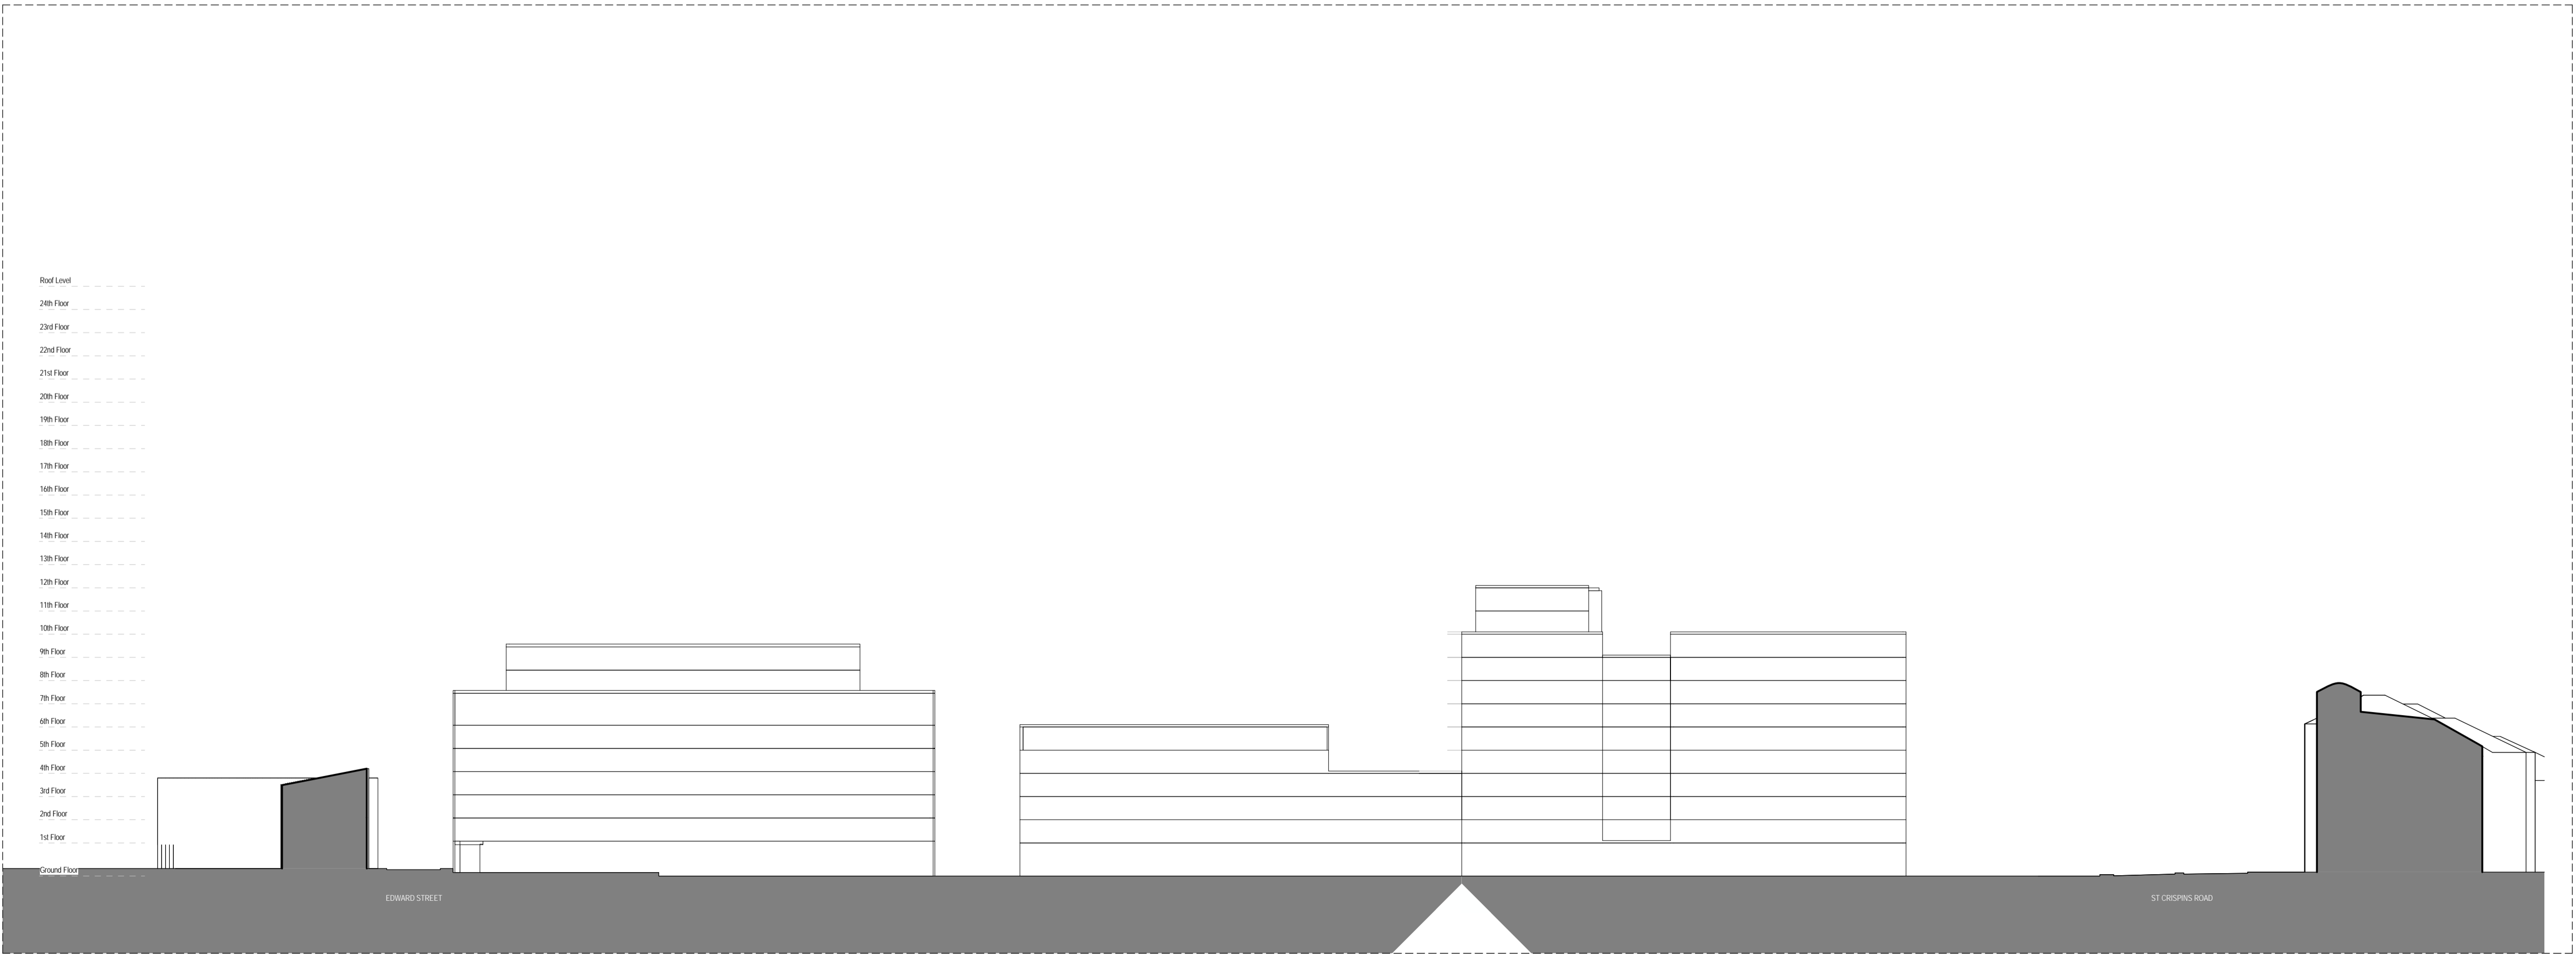

2 Elevation 02
1 : 500

© Copyright Broadway Malyan Limited.
Contractors and consultants are not to scale dimensions from this drawing.
The information presented on this document is for the sole purpose of this project.
Ordnance Survey Information contained within any part of this document has been reproduced by permission of Ordnance Survey on behalf of HMSO © CROWN COPYRIGHT and database right 2005 All rights reserved
Ordnance Survey Licence number AL 1000 17893 Broadway Malyan Limited.

Note:
The elevations & sections of each building in the outline application, (outside the red line on drawing A02-P2-101) are illustrative only.

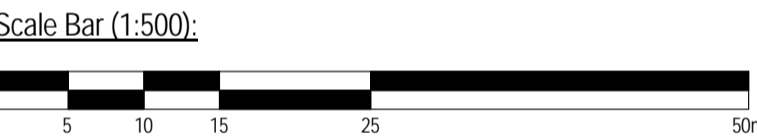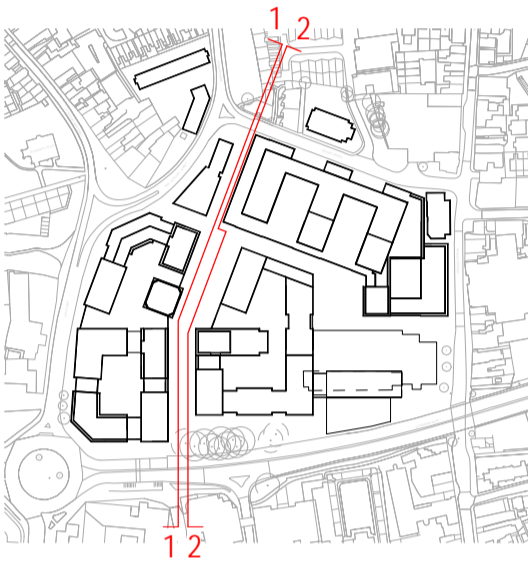

No.	Description	Date

BroadwayMalyan^{BM}
Architecture Urbanism Design

Riverside House
Southwark Bridge Road
London
SE1 9HA

T: +44 (0) 20 7261 4200
F: +44 (0) 20 7261 4300
E: Lon@BroadwayMalyan.com

www.BroadwayMalyan.com

Client
Weston Homes

Project
Anglia Square

Description
05-Elevations-Phase2
Architecture
Illustrative Elevation 01 & 02

Status	Drawn	Date
ISSUED FOR PLANNING	BM	01.03.18
Scale	Job number	Drawing number
As indicated @A1	31467	A05-P2-001
Revision		